

EXHIBIT M

002012




RIVER

NOTE:





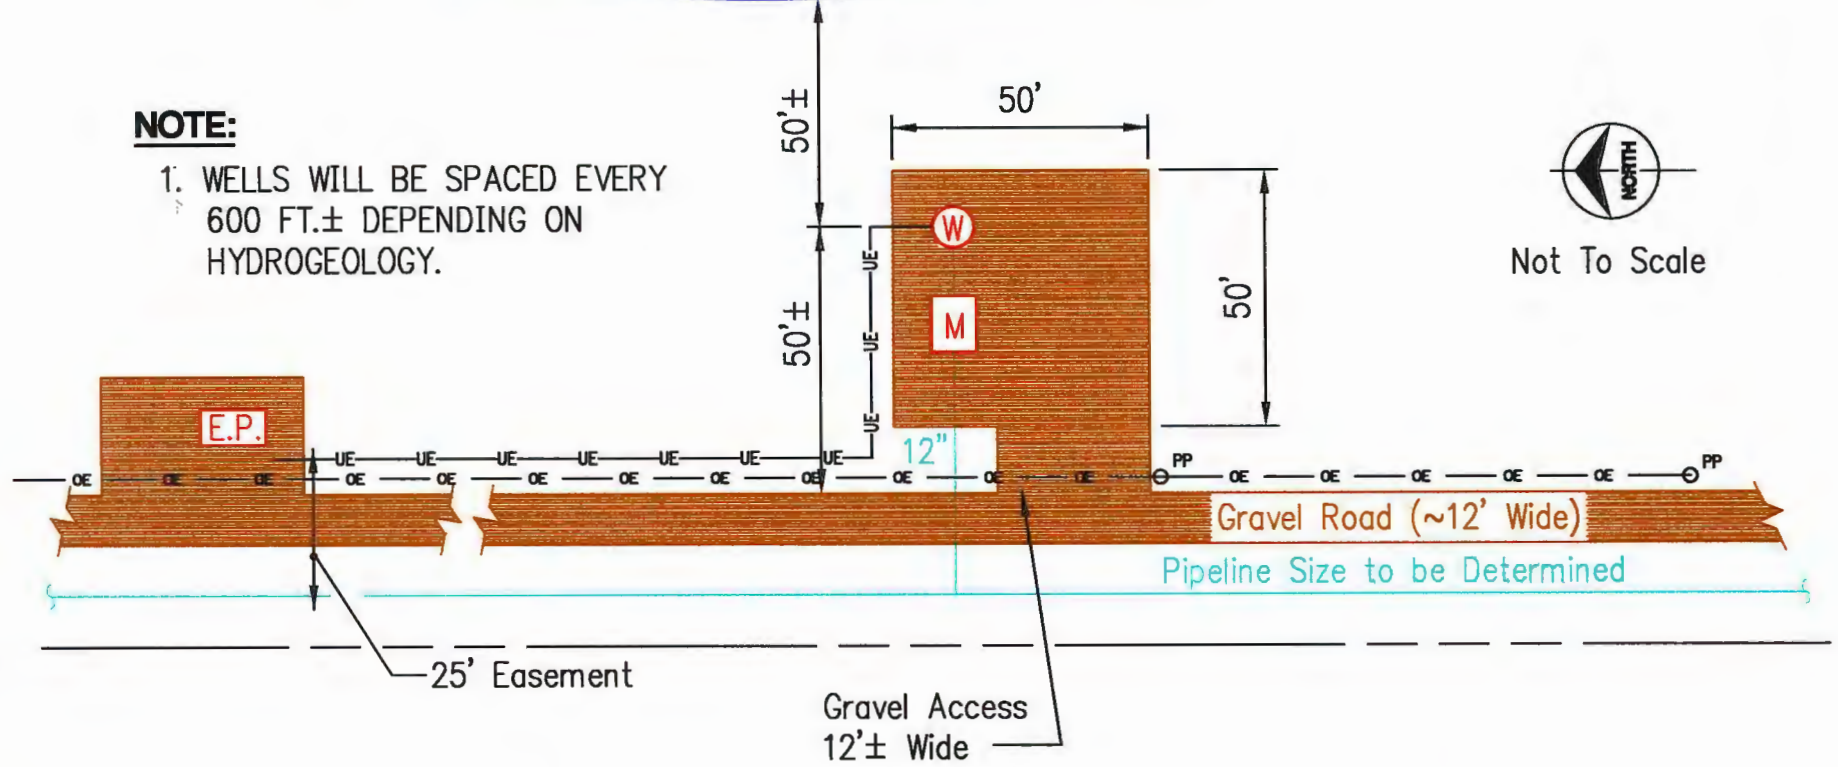


1. WELLS WILL BE SPACED EVERY 600 FT.± DEPENDING ON HYDROGEOLOGY.



Not To Scale



LEGEND

- | | | | |
|---|-------------------------|---|----------------------|
|  | GRAVEL |  | OVERHEAD ELECTRIC |
|  | WELL (SUBMERSIBLE PUMP) |  | UNDERGROUND ELECTRIC |
|  | METER VAULT |  | FENCE |
|  | ELEVATED PLATFORM | | |



PRELIMINARY
DIVERSION WELL
SITE SCHEMATIC