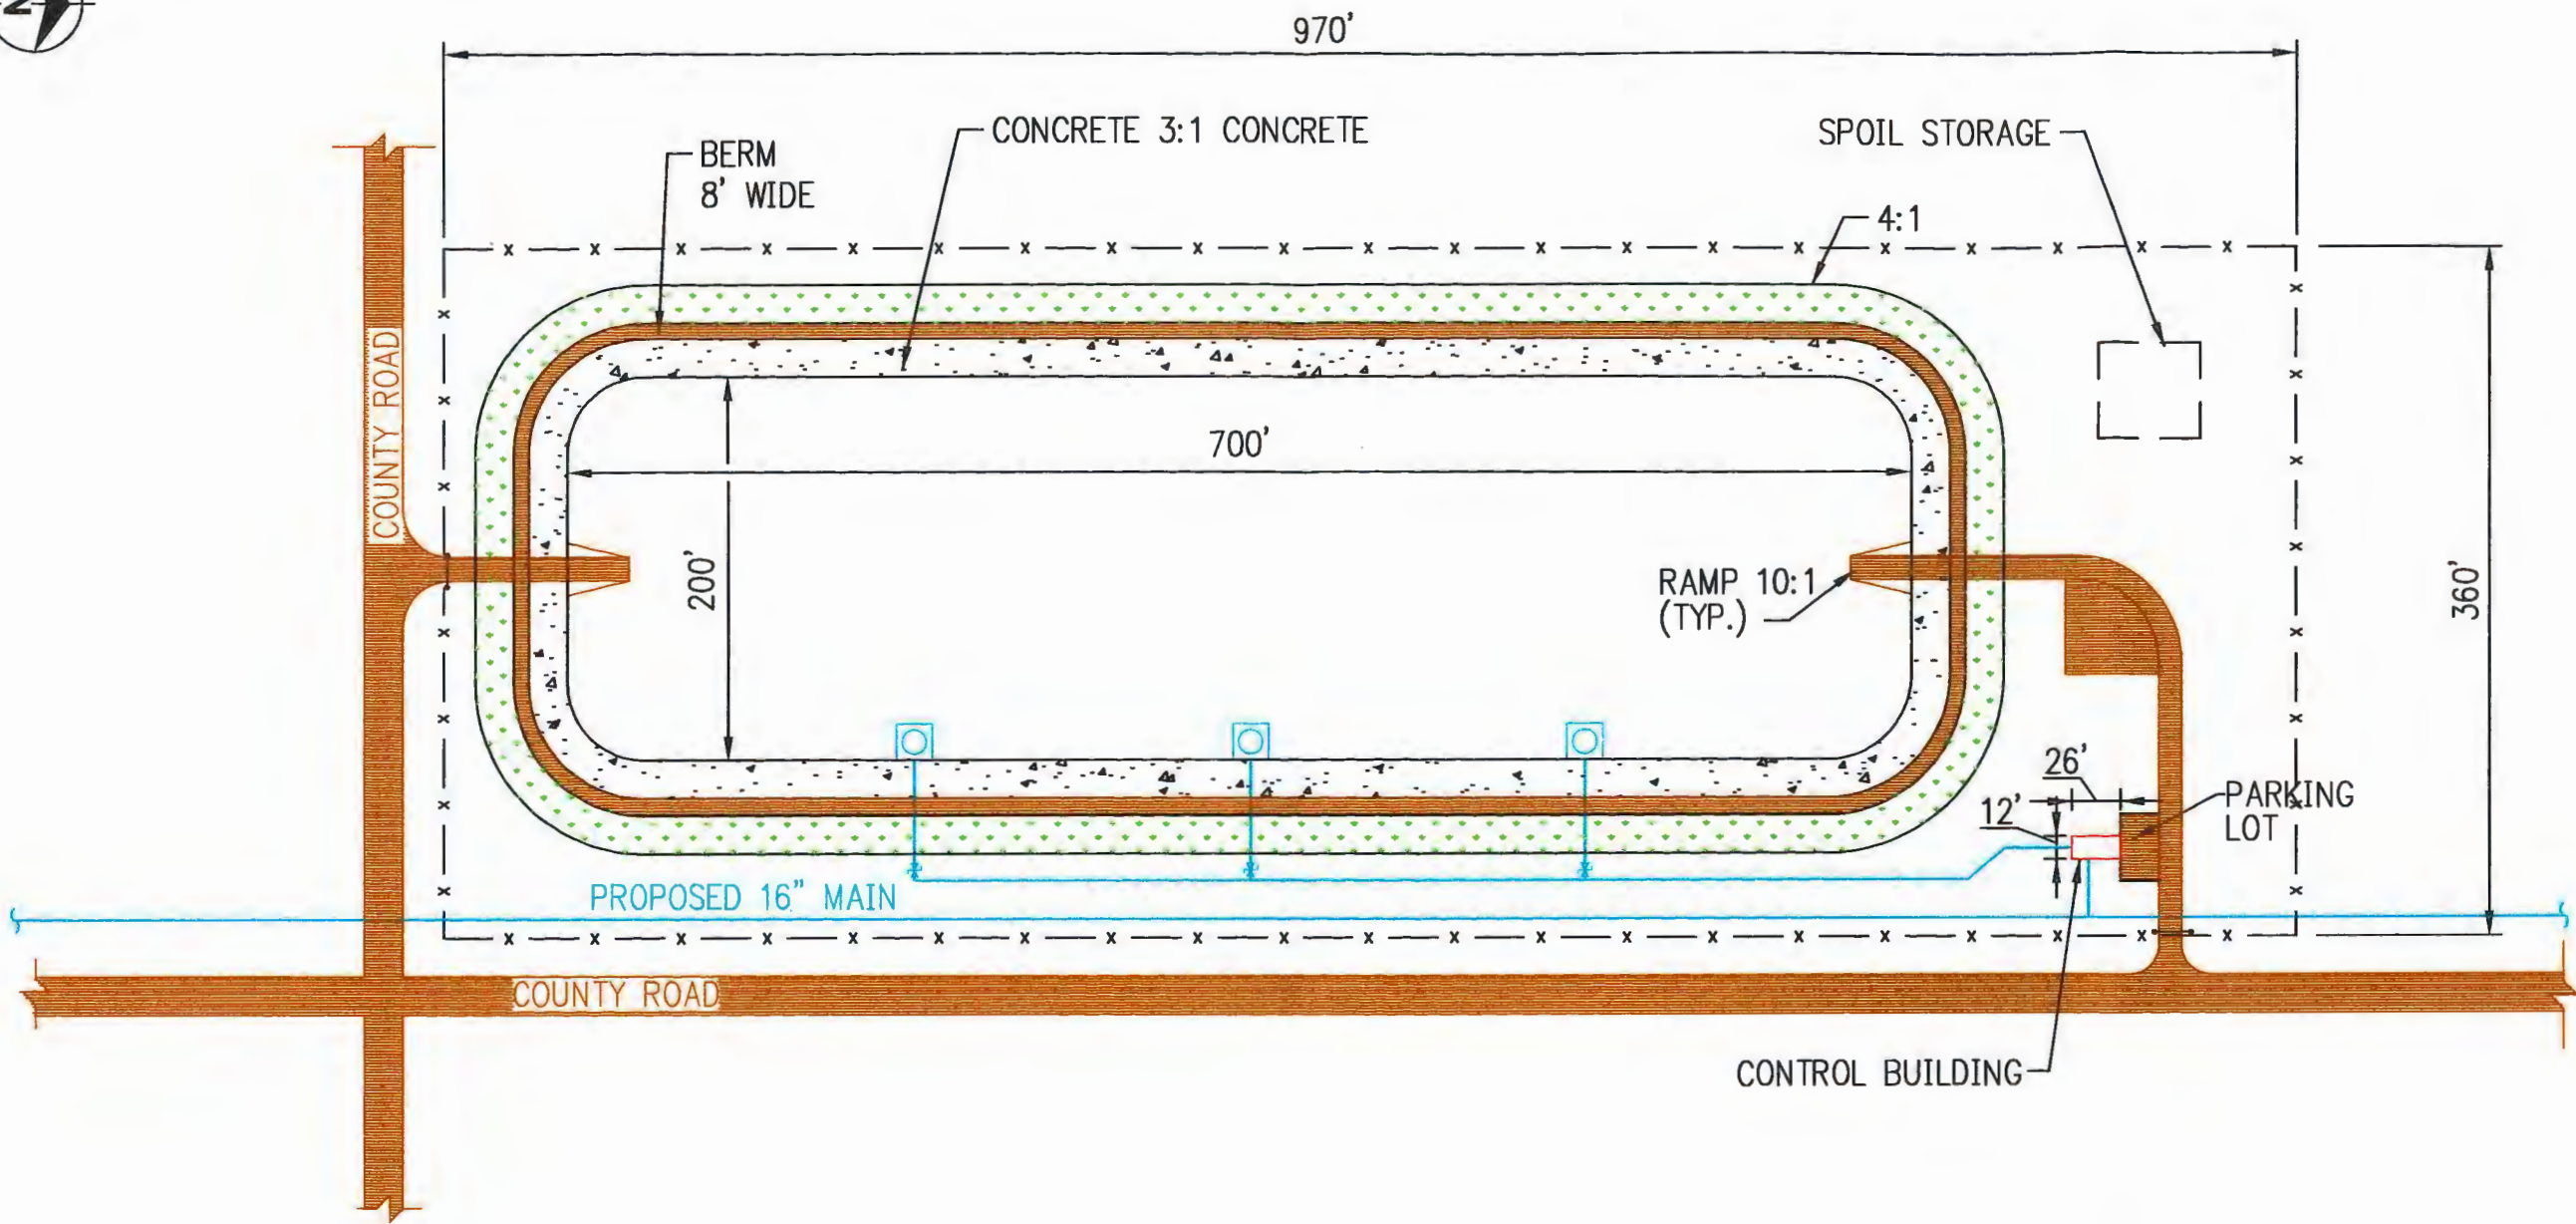



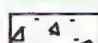



EXHIBIT O



LEGEND

-  GRAVEL
-  GRASS
-  CONCRETE
-  FENCE / PROPERTY LINE
-  INLET STRUCTURE

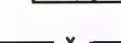

TYPICAL RECHARGE
BASIN SITE
SCHEMATIC

002014