


# **EXHIBIT Q**

W:\CH11A\29886 ASK-P1\Misc\Facilities\Facilities.dwg 11-03-2004 09:25 MUC

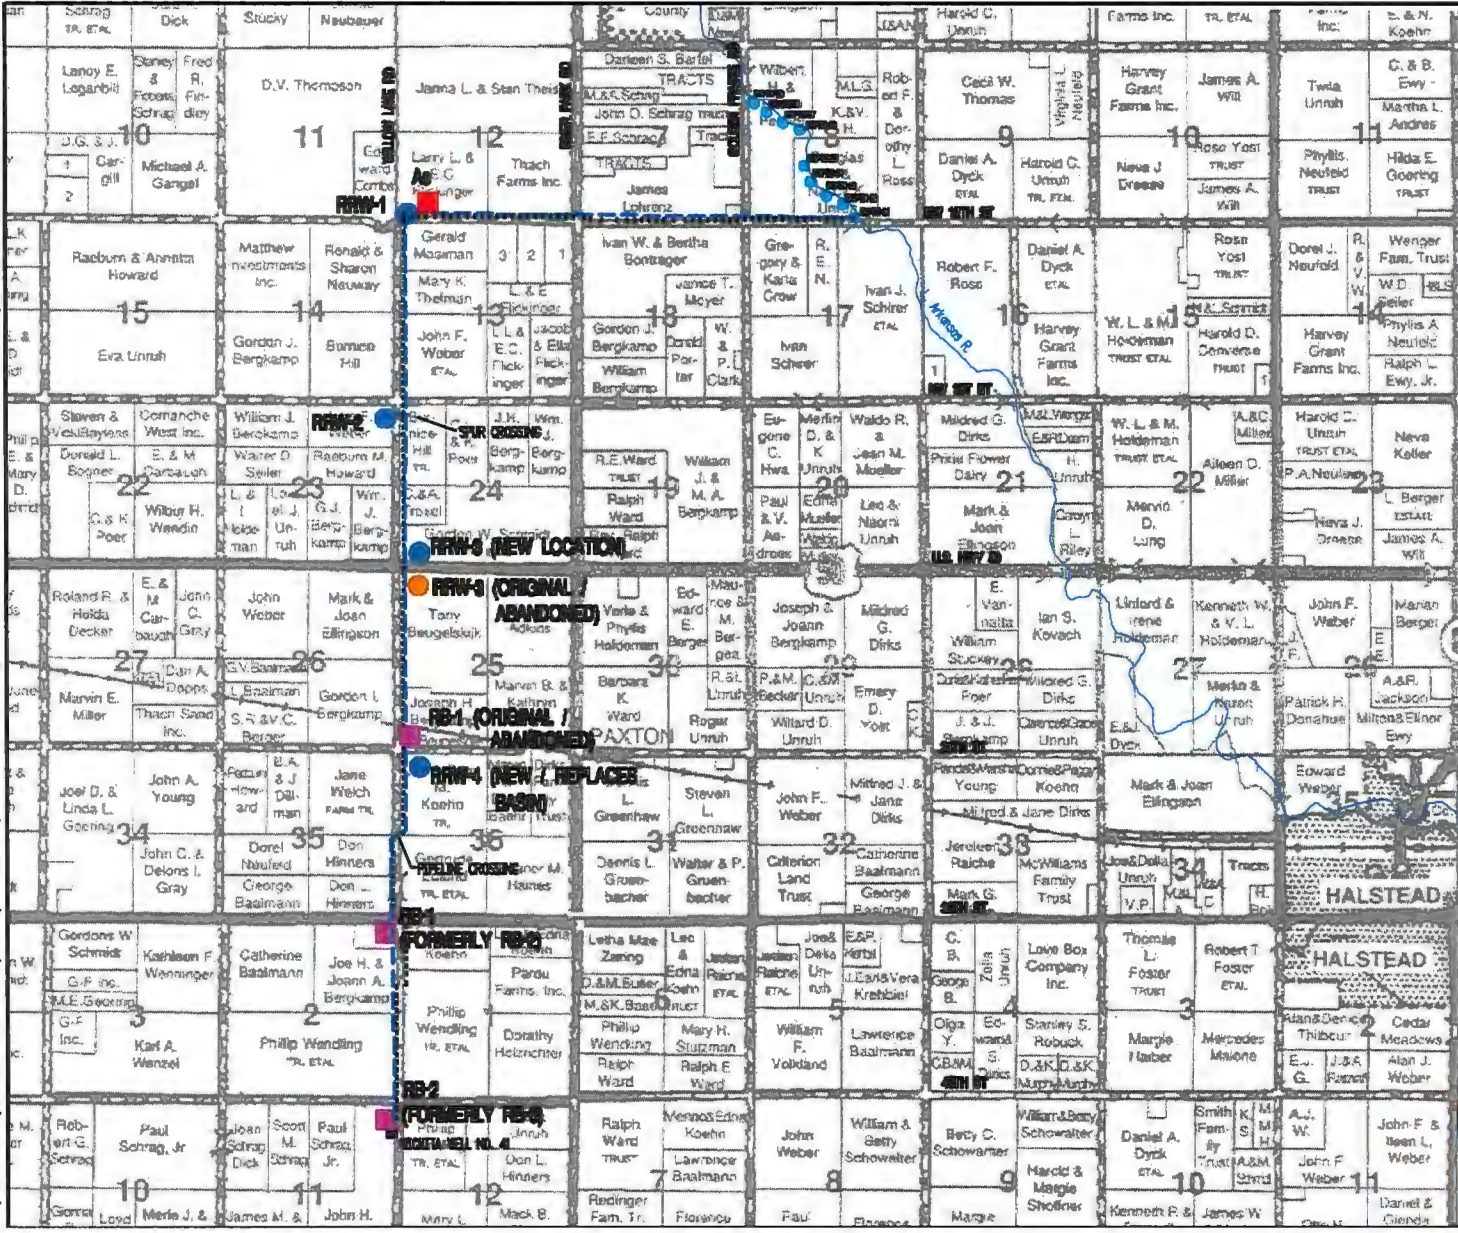

- AR ARSENIC REMOVAL
- RECHARGE RECOVERY WELL
- RECHARGE RECOVERY WELL (ORIGINAL / ABANDONED)
- RECHARGE BASIN
- ..... PROPOSED ELECTRICAL
- PROPOSED WATER



Figure 1 - Rev. 7  
ASR PHASE I  
PROPOSED FACILITY  
LOCATIONS

