


EXHIBIT N

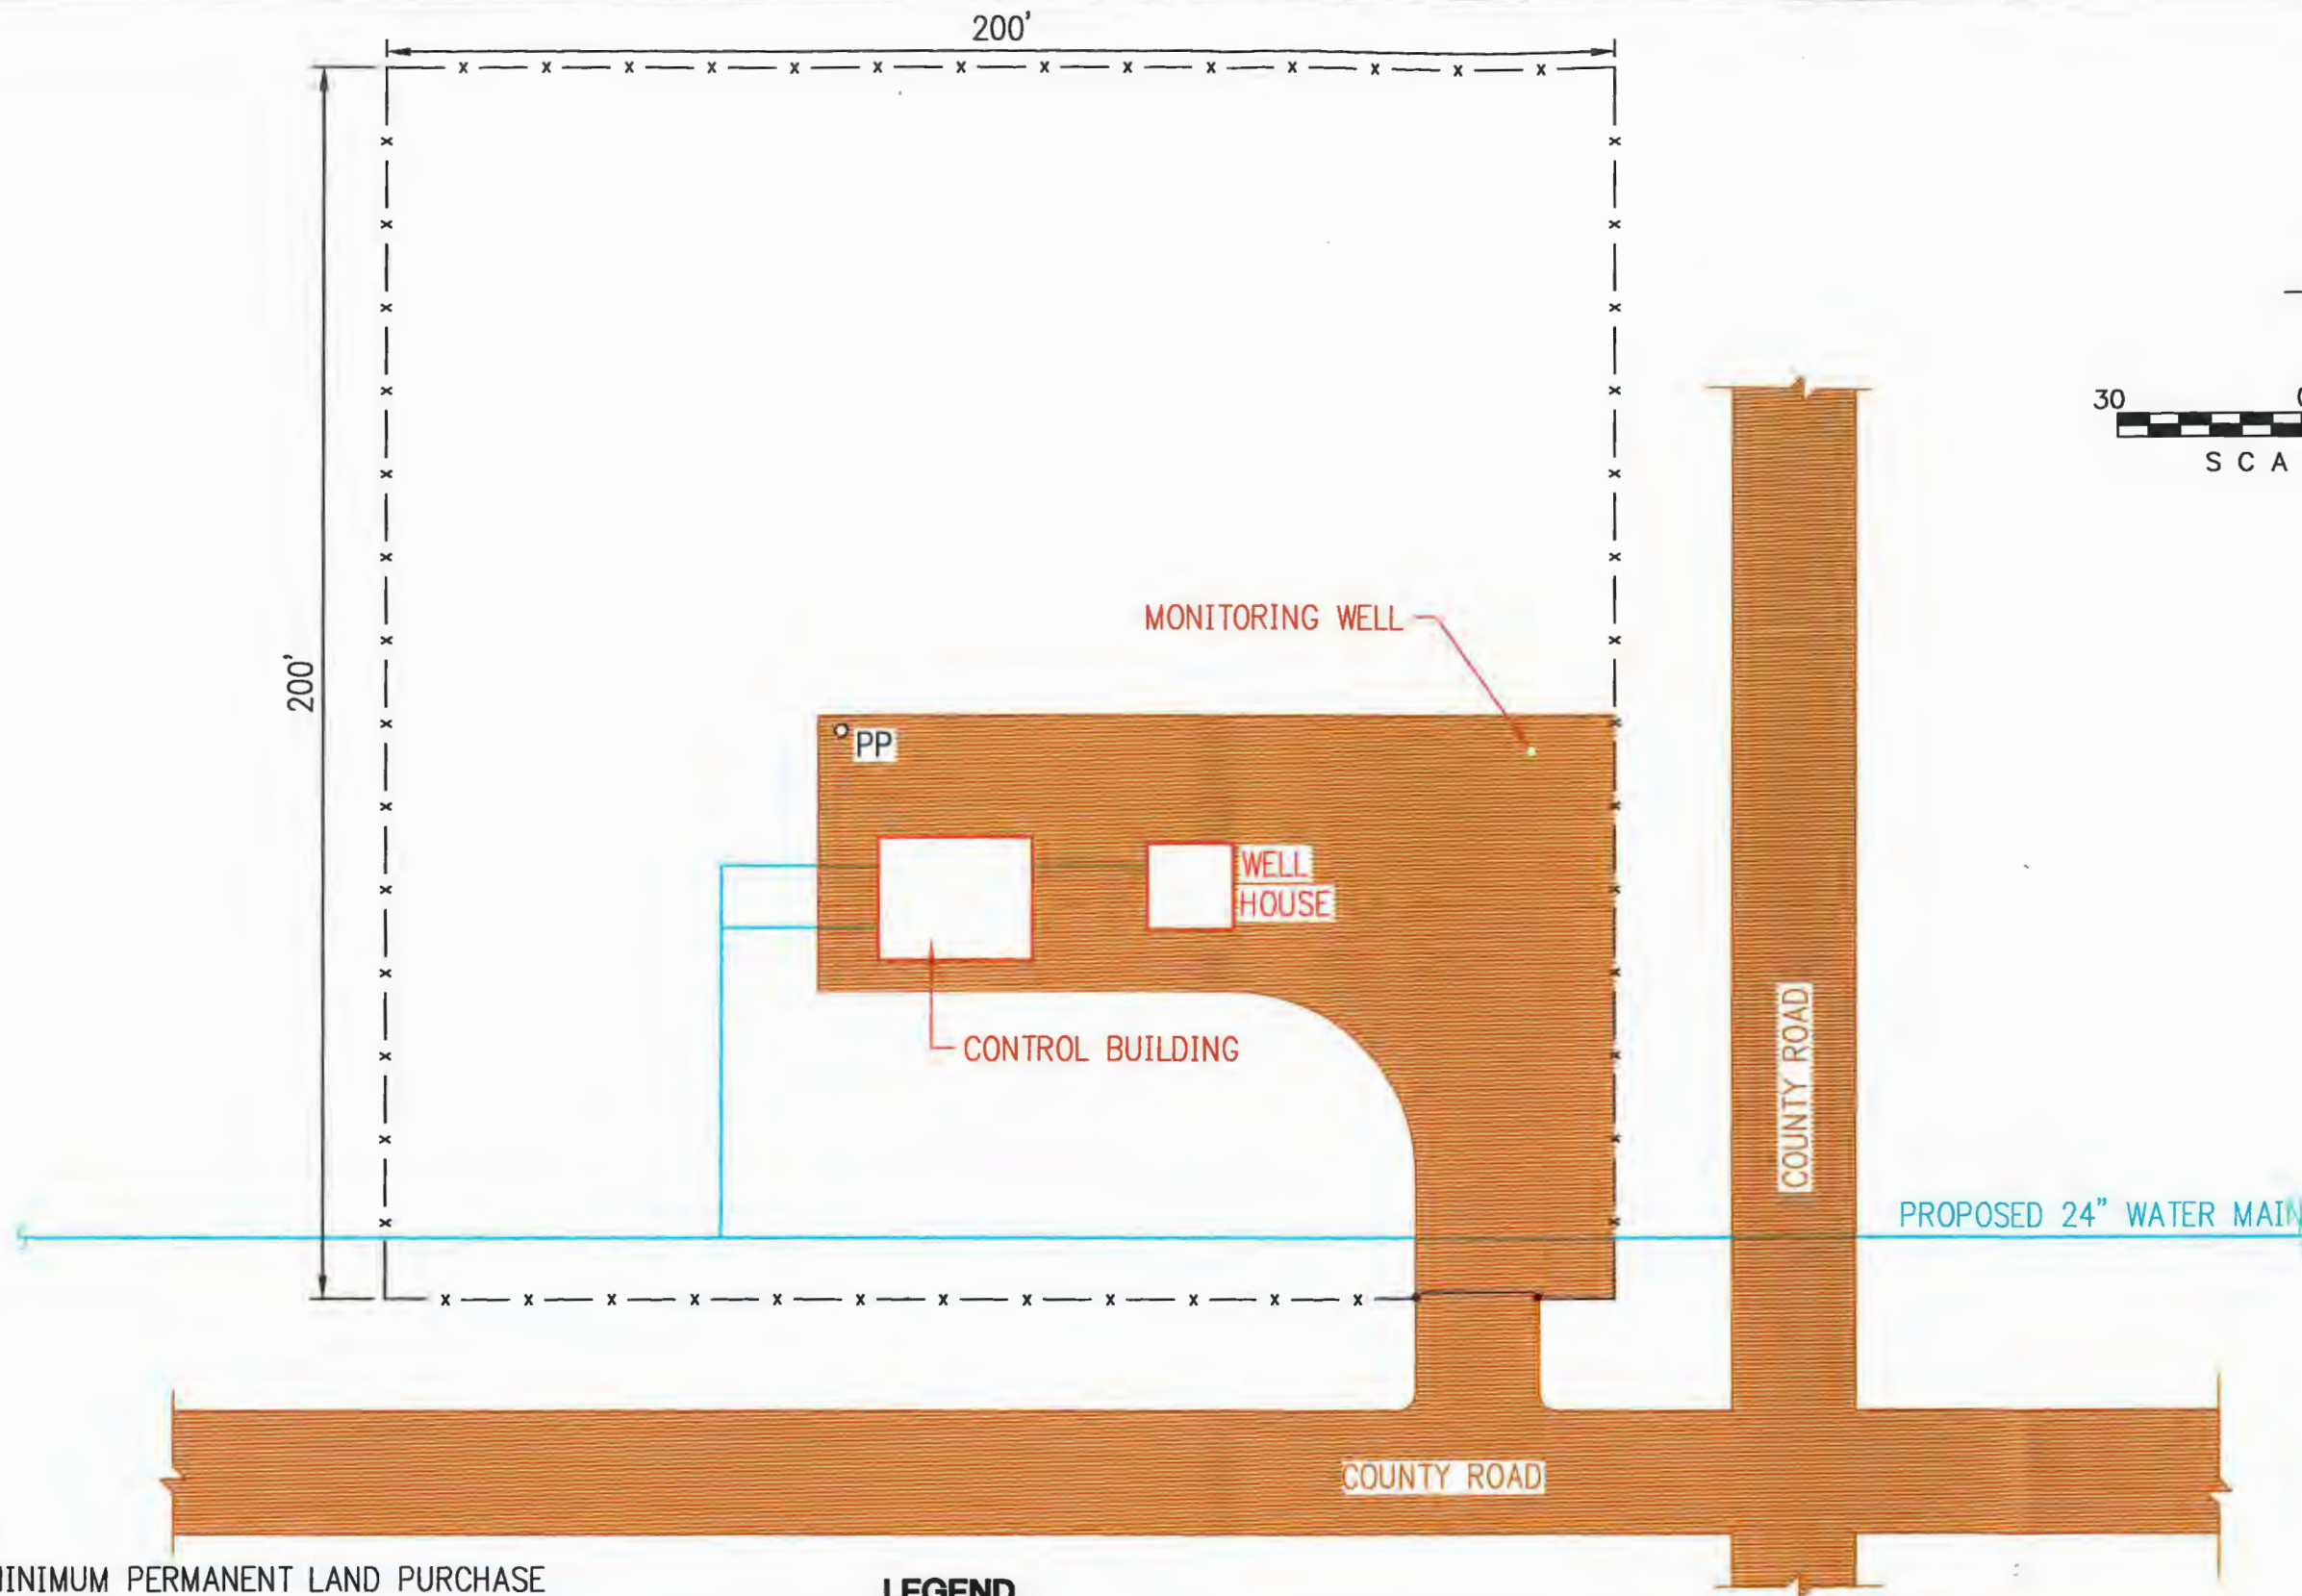

NOTE:

1. MINIMUM PERMANENT LAND PURCHASE OF APPROXIMATELY 1/4 ACRE.
2. CONSTRUCTION EASEMENT OF AN ADDITIONAL 1/4 ACRE.
3. WELLHEAD PROTECTION RULES REQUIRES MINIMUM OF 100 FEET CONTROL AREA AROUND WELLS

LEGEND

- x — x — FENCE / PROPERTY LINE
- GRAVEL



TYPICAL RECHARGE
WELL SITE
SCHEMATIC