


EXHIBIT R

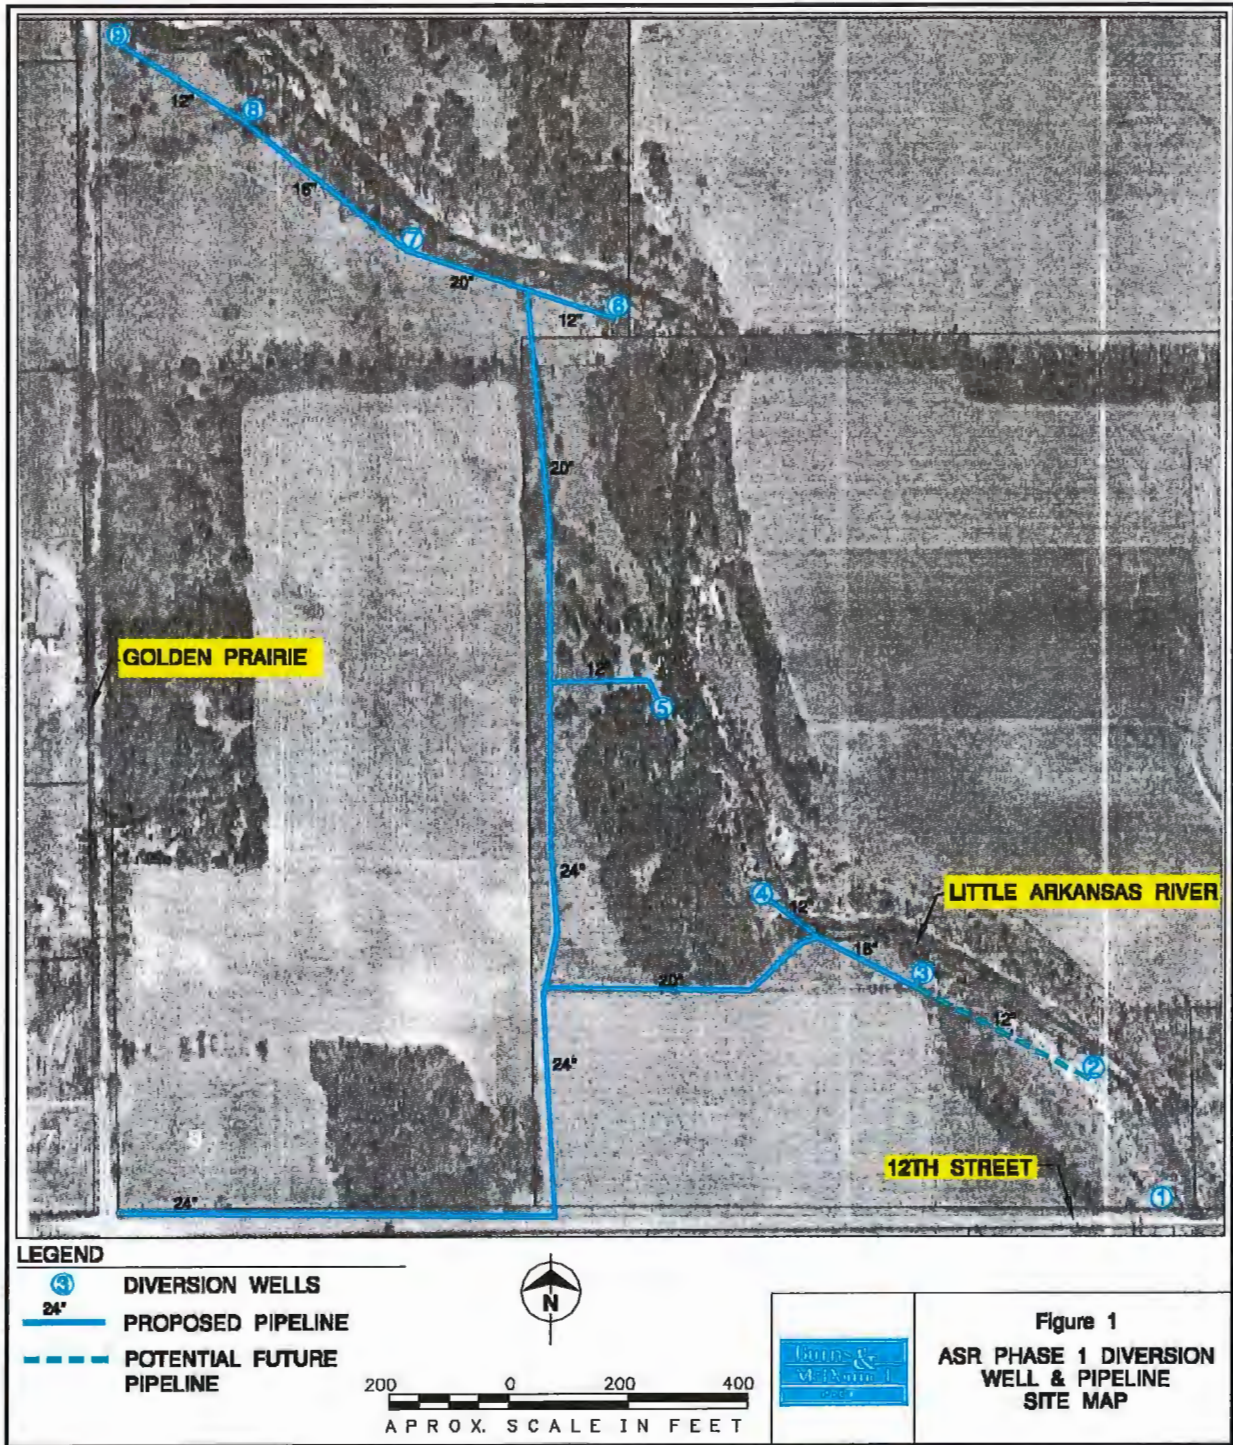

J:\WICHITA\29886 ASR-P1\Misc\Facilities\wichimaget.dwg 11-03-2004 11:09 MJC
13" X 11"